

# The Glen at Standing Stone

Effective - 09/15/2024  
~Prices Subject to Change~



● Ready Homes & In Progress Homes - See List  
S = SOLD  
 LO = Lookout Lower-Level

Stand Alone Condos (Smart Ct.)



*Building Exceptional Lifestyles, Everyday!*

Floor Plan	At Grade	Lookout
Bristol - 1,727sqft.*	\$559,999	\$604,999
Kenzie - 1,863sqft.*	\$569,999	\$619,999
Calli - 1,877sqft.*	\$569,999	\$619,999
Tartan - 2,013sqft.*	\$584,999	\$634,999

\*Lookout homes include exposure additions & deck\*

**- The Glen at Standing Stone -**  
**- Waukesha, WI -**



(16) Stand Alone  
 Condominium Homes

**Home Pricings**  
 ~Effective 09/15/2024~

	Lookout
Holly-	\$615,999
Cypress-	\$635,999
Hawthorne-	\$645,999
Laurel-	\$640,999
Willow-	\$645,999
Juniper-	\$671,999

All homes include partial (Lookout) exposure with lot, except homesite #65.


All homes are complete with homesite, home, landscaping, irrigation, driveway, community clubhouse and a turn-key purchase process. Includes exposure additions & composite deck.



4800 W. Calumet Road  
Suite 310  
Mendota, WI 53188  
Phone: 608.750.0000  
Fax: 608.750.0001

# THE GLEN AT STANDING STONE CONDOMINIUM

CITY & VILLAGE OF WAUKESHA  
WAUKESHA COUNTY, WISCONSIN  
(Residential Condominium)

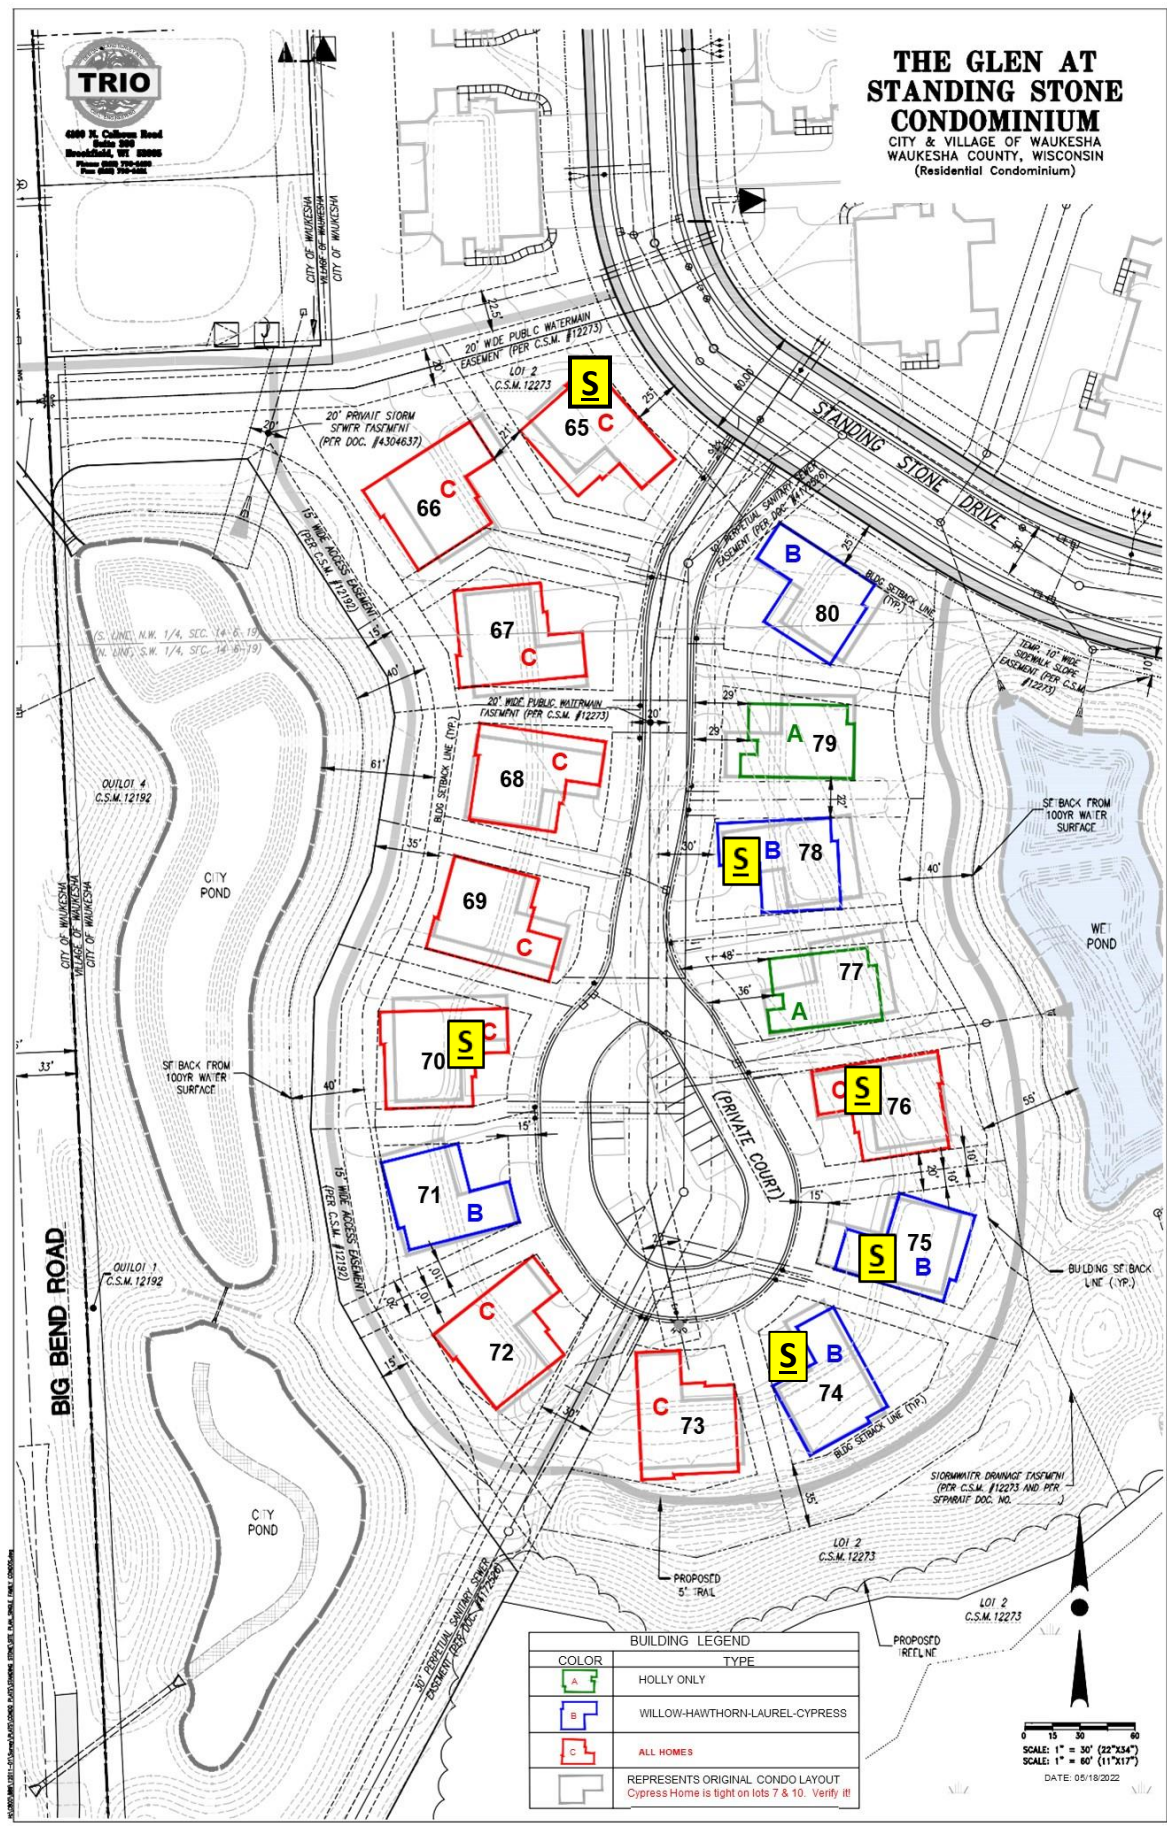

BUILDING LEGEND	
COLOR	TYPE
	HOLLY ONLY
	WILLOW-HAWTHORN-LAUREL-CYPRESS
	ALL HOMES
	REPRESENTS ORIGINAL CONDO LAYOUT Cypress Home is tight on lots 7 & 10. Verify !!

0 15 30 60  
SCALE: 1" = 30' (22"x34")  
SCALE: 1" = 60' (11"x17")  
DATE: 05/18/2022